




LEGEND




DETOUR ROUTE

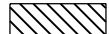

CONSTRUCTION AREA



CONSTRUCTION AREA (BY OTHERS)

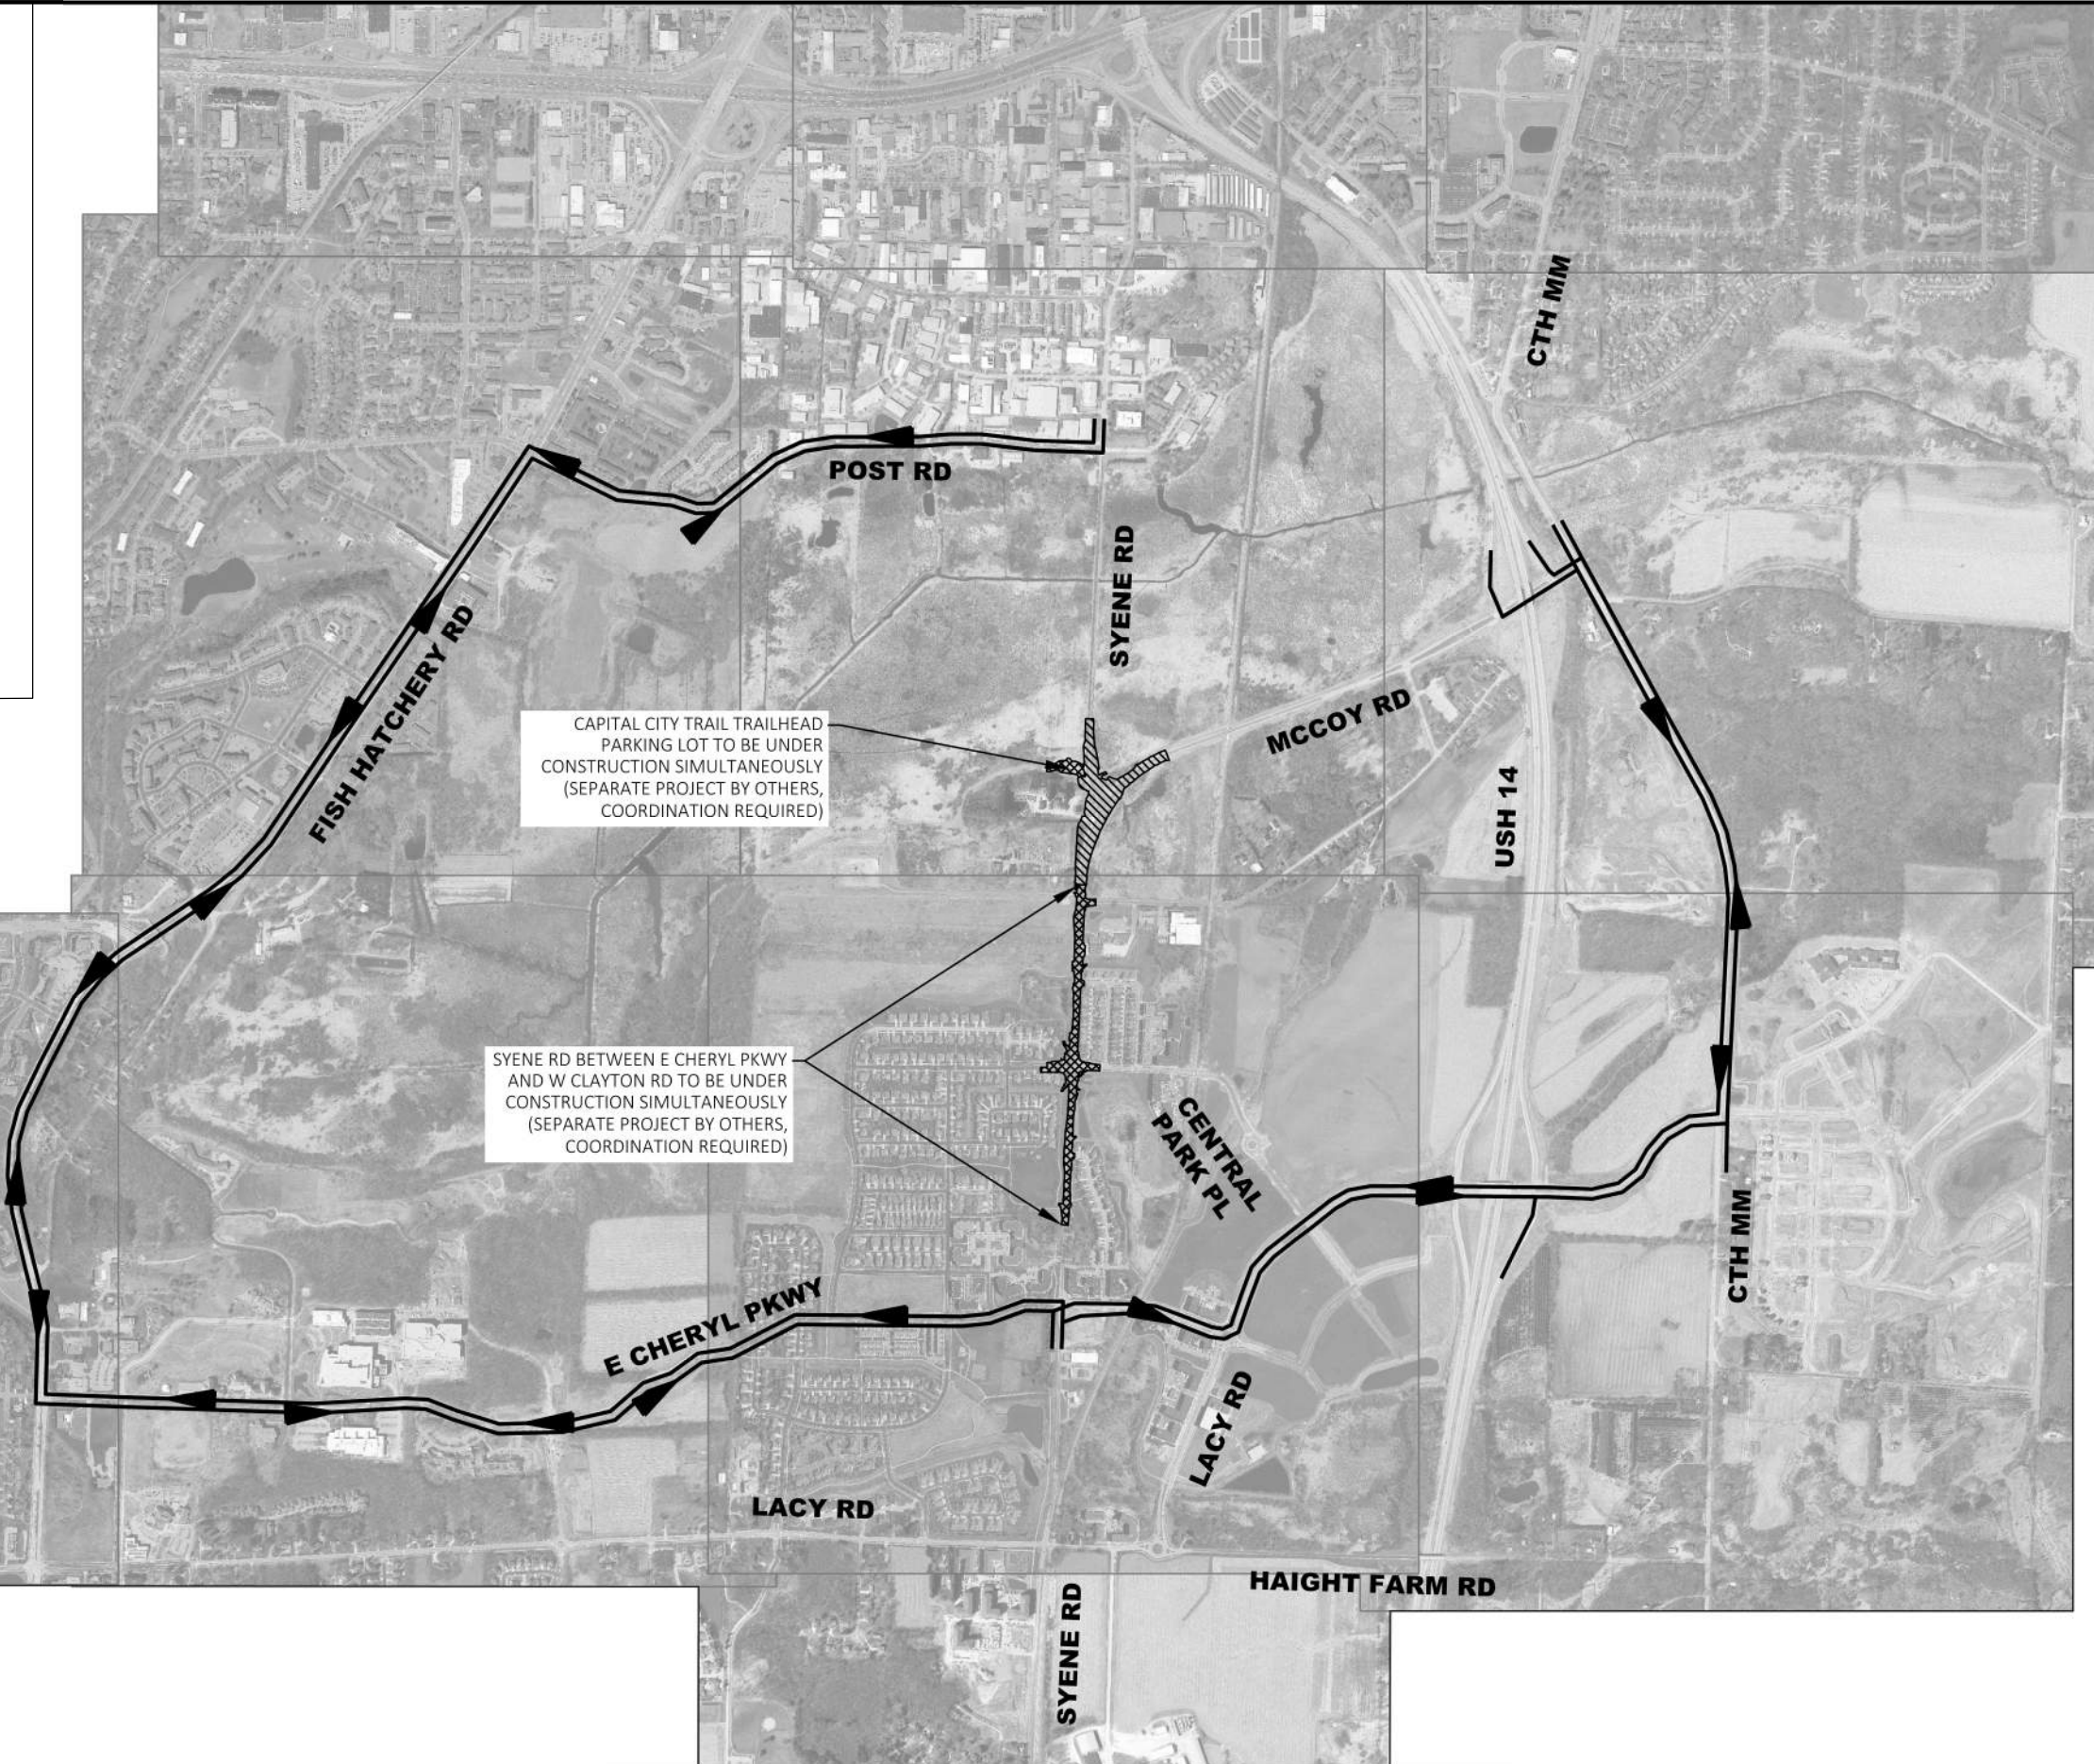

CAPITAL CITY TRAIL TRAILHEAD
PARKING LOT TO BE UNDER
CONSTRUCTION SIMULTANEOUSLY
(SEPARATE PROJECT BY OTHERS,
COORDINATION REQUIRED)

SYENE RD BETWEEN E CHERYL PKWY
AND W CLAYTON RD TO BE UNDER
CONSTRUCTION SIMULTANEOUSLY
(SEPARATE PROJECT BY OTHERS,
COORDINATION REQUIRED)